
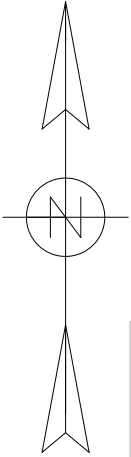


FLOOR PLAN
EXISTING PLAN

OWNER: ANDREW HAWKINS & LISA WALSH
LOCATION: SPITFIRE LAKE
TOWN: BRIGHTON
COUNTY: FRANKLIN

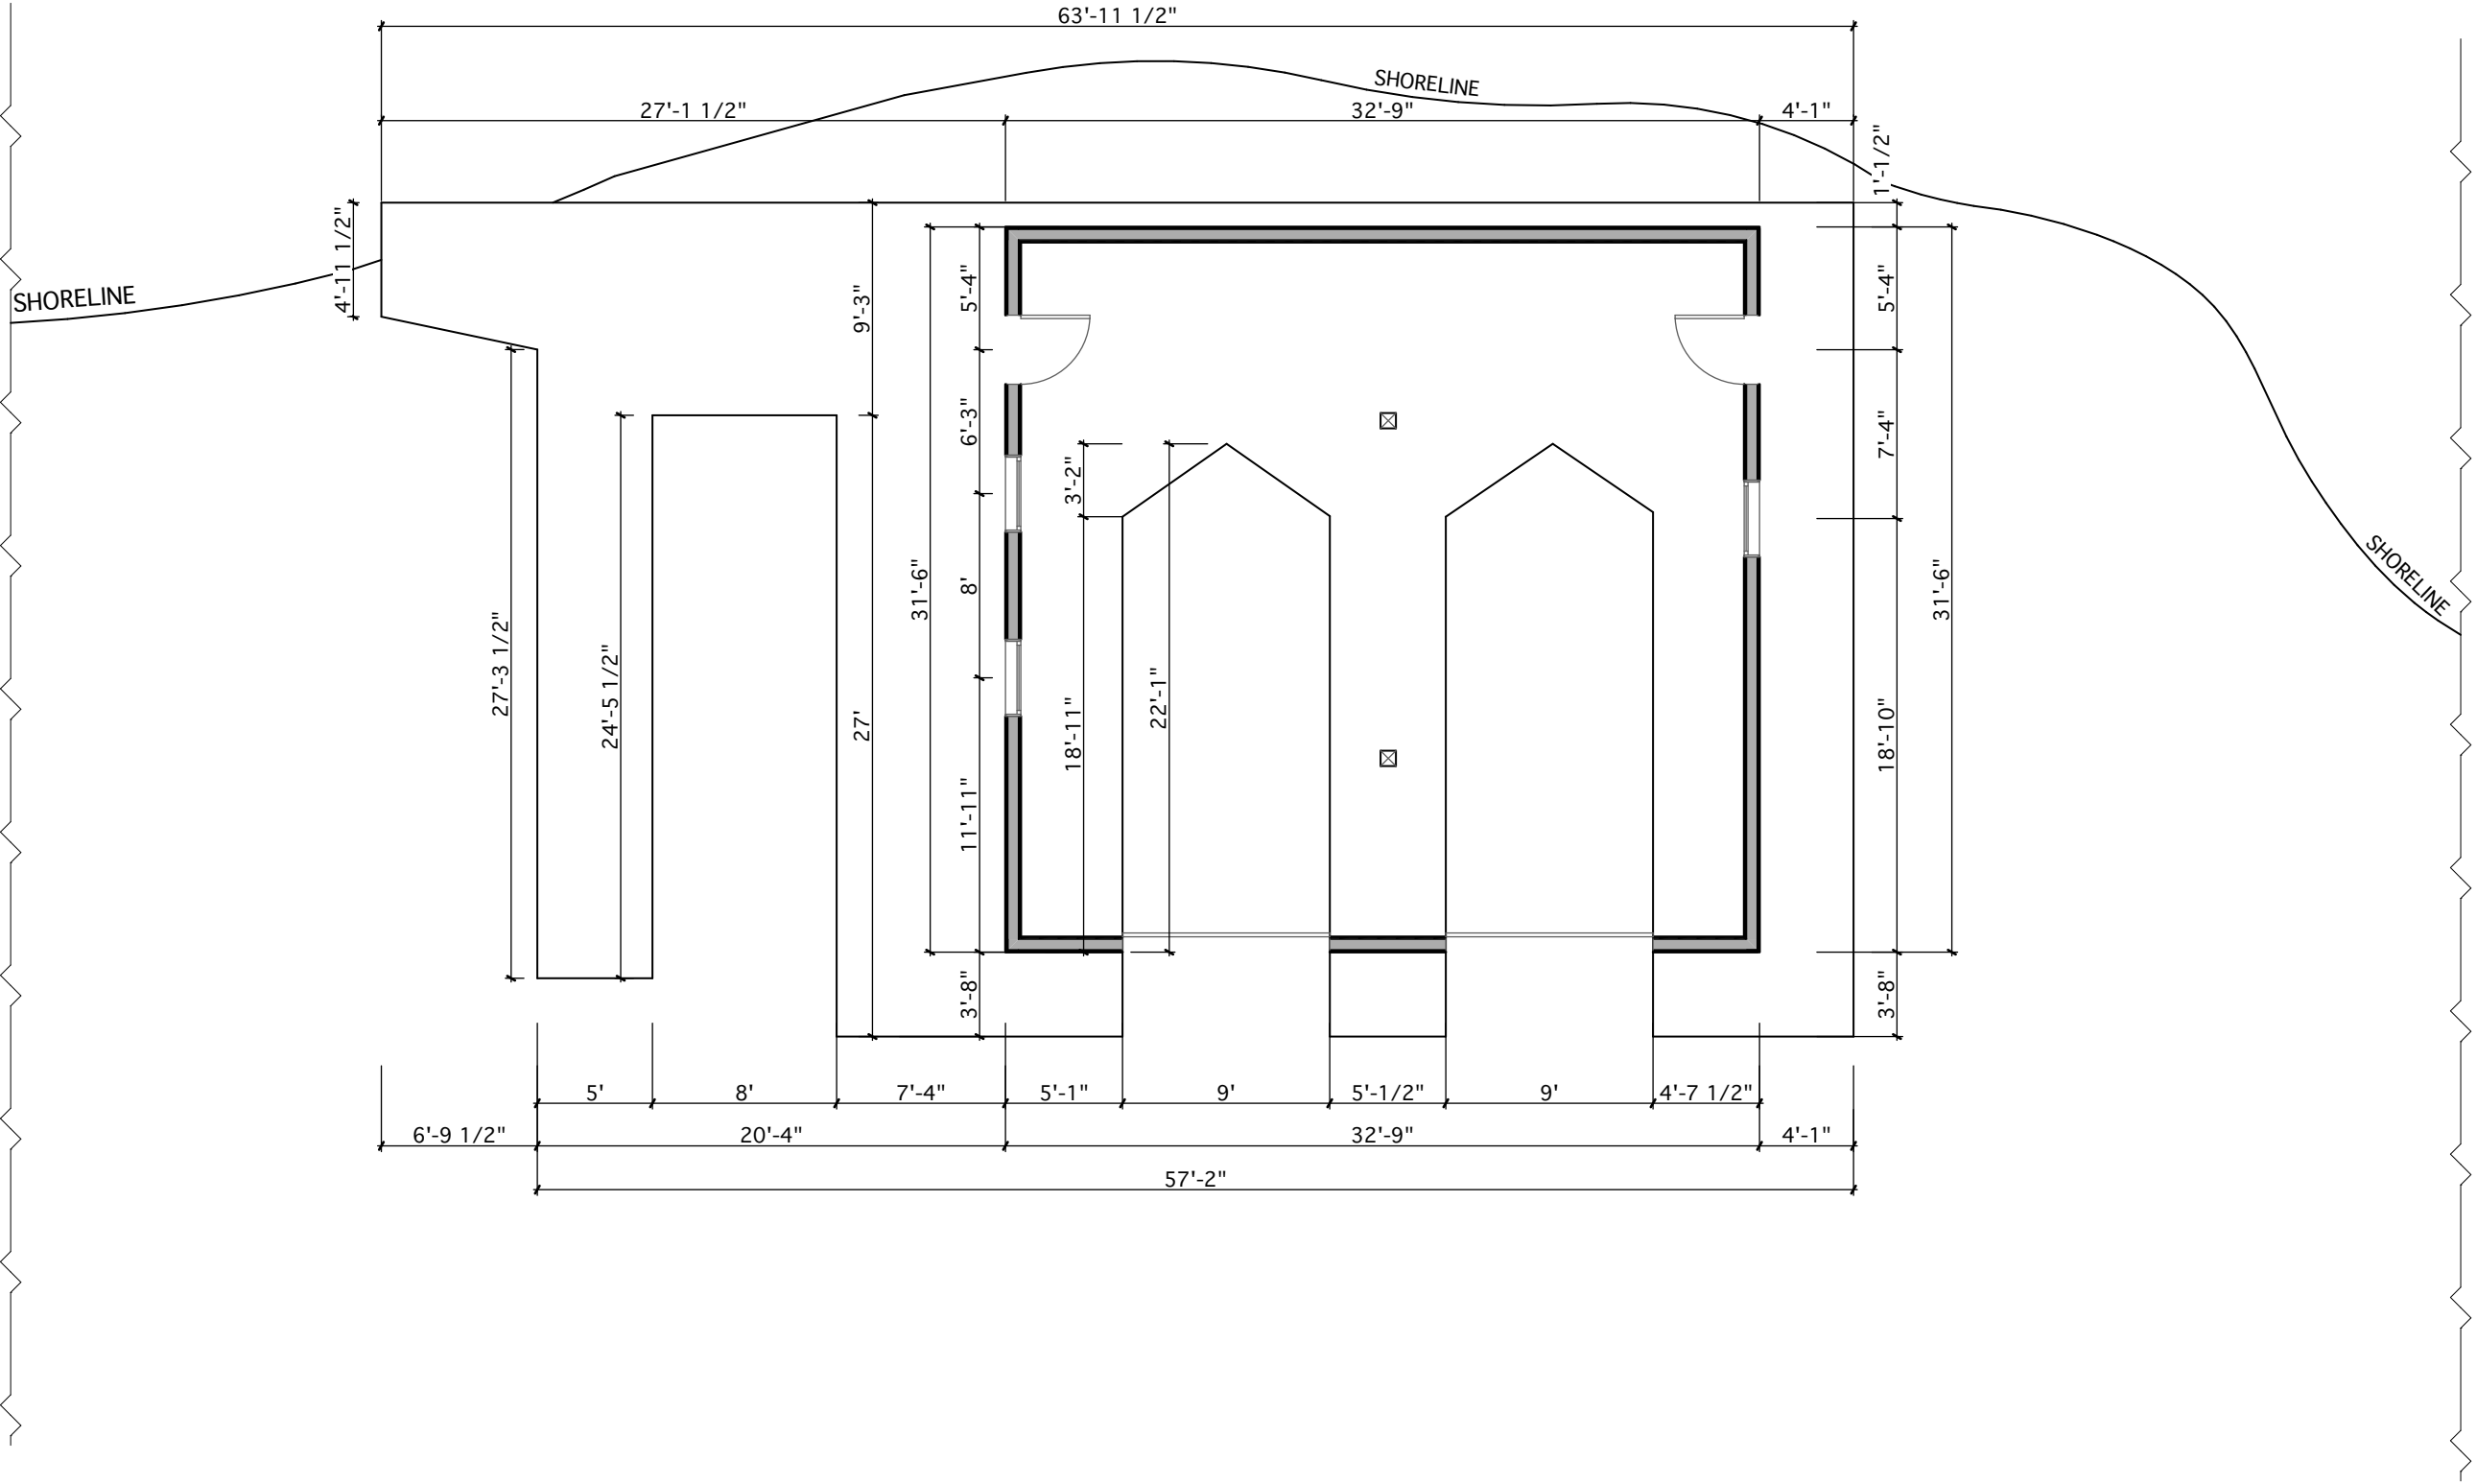

ADIRONDACK DESIGN

HAWKINS NEW BOATHOUSE

SPITFIRE LAKE, NY

DATE
11/10/21

REVISIONS

SCALE
1/8" = 1'-0"

A-1.1A

© COPYRIGHT