



Appendix D: Draft Historic Preservation Plan

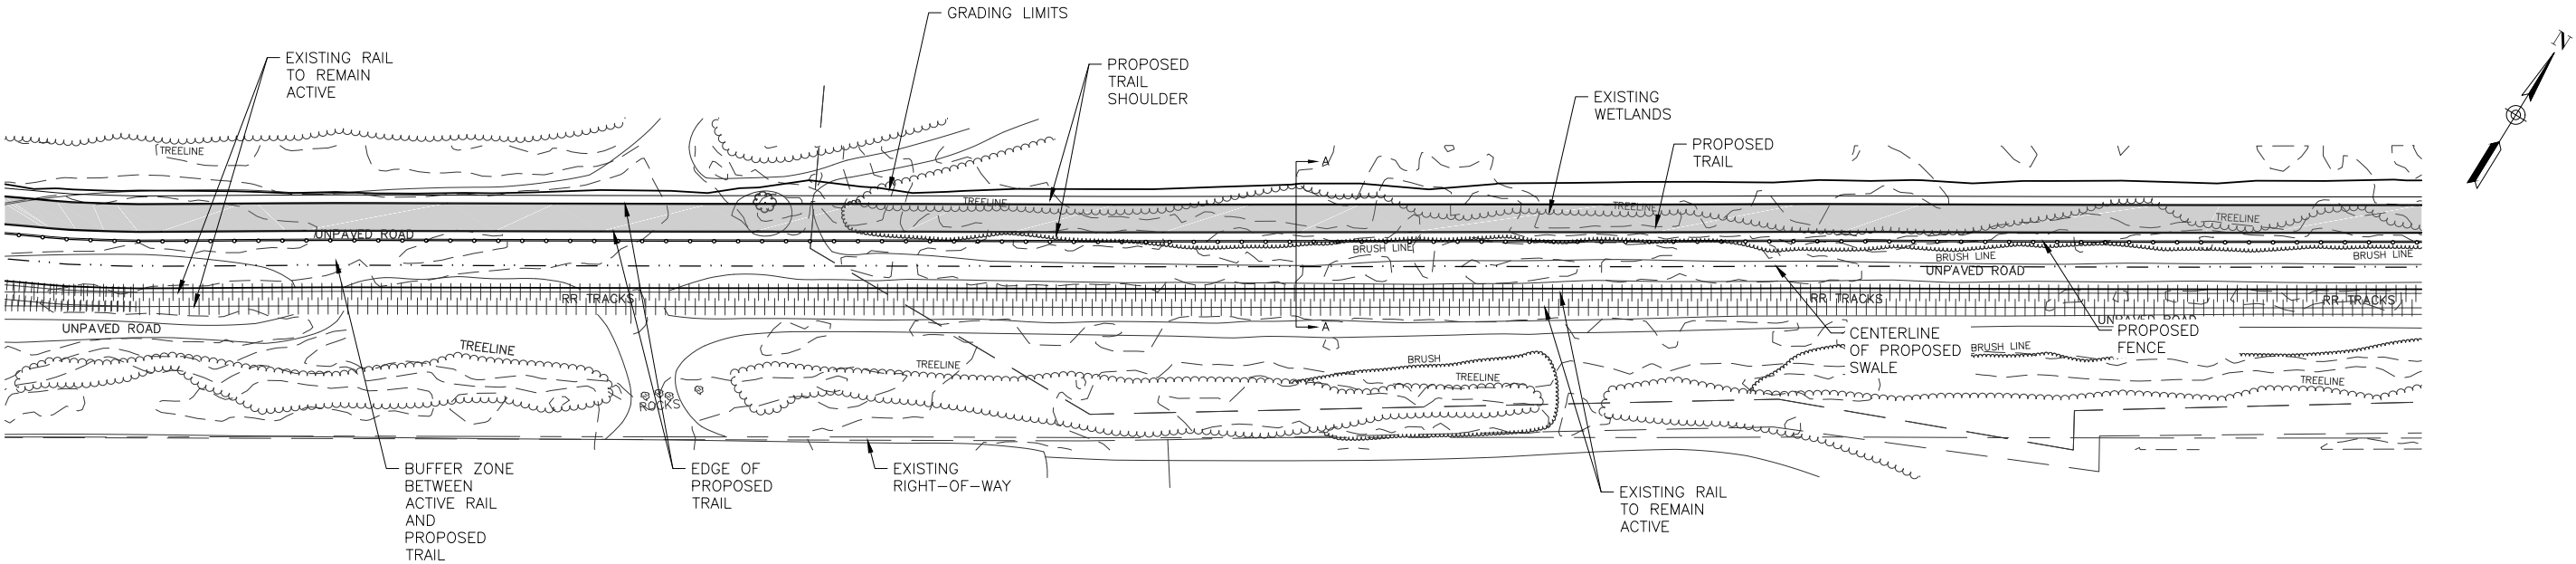

ALTERNATIVE 1 – TYPICAL ACTIVE SECTION PLAN

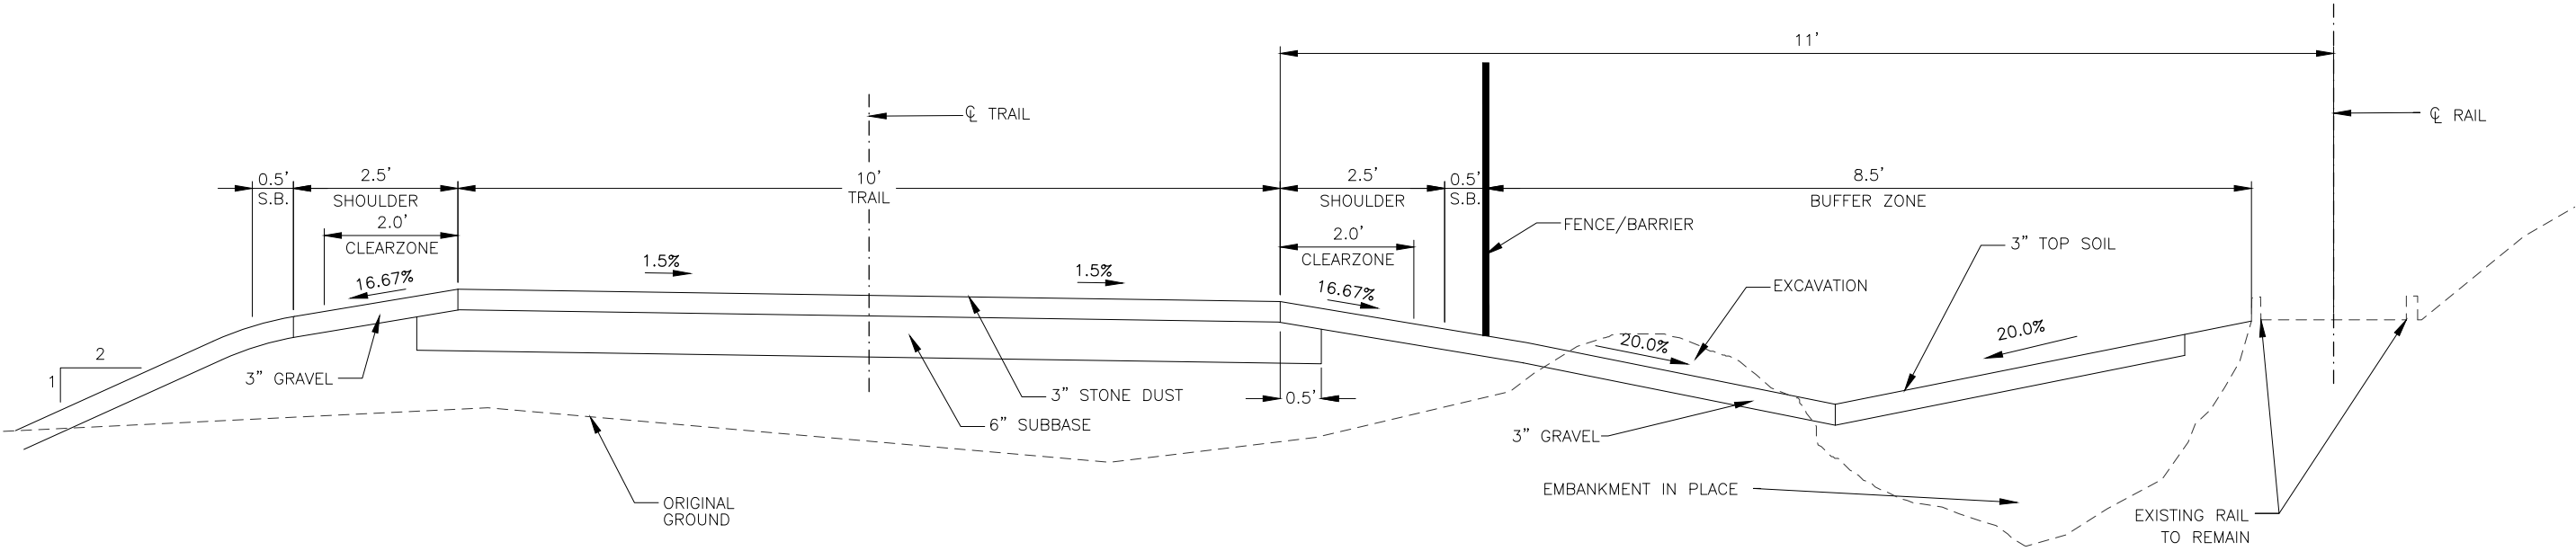


ALTERNATIVE 1 – TYPICAL ACTIVE SECTION A-A


FILE NAME = \$FILES\$
DATE/TIME = \$DATE\$
USER = \$USER\$

ALTERNATIVE 1		 Creighton Manning		
LAKE PLACID TRAIL ESSEX COUNTY, NEW YORK				
PROJECT: 116-313		DATE: 01/2019	FIGURE: 1	

Appendix D: Draft Historic Preservation Plan

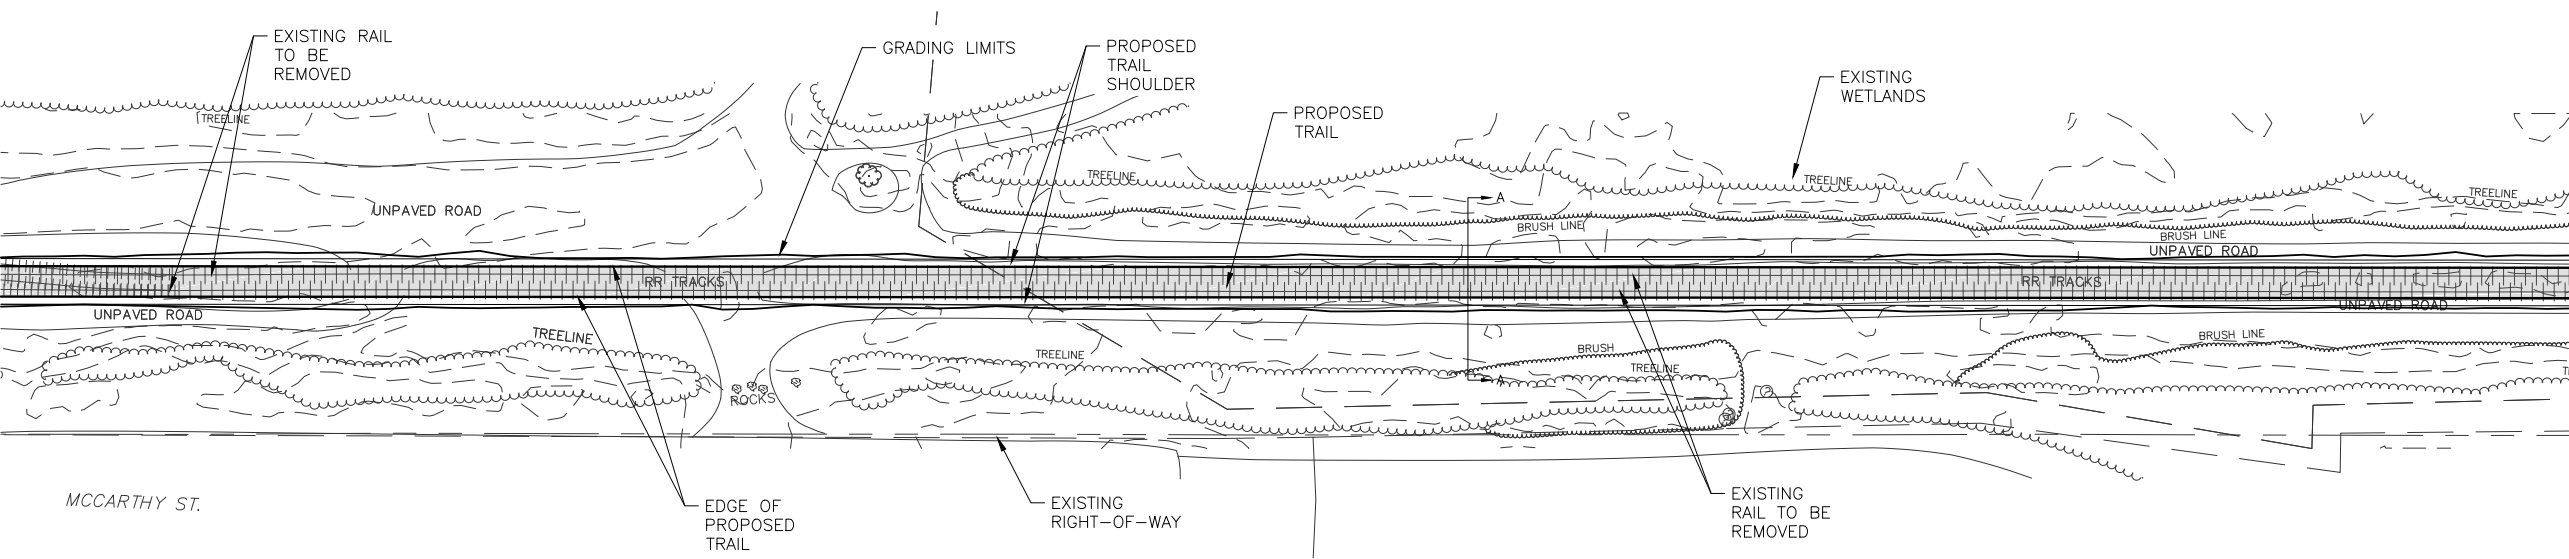

ALTERNATIVE 2 – RAIL REMOVAL TYPICAL PLAN SECTION

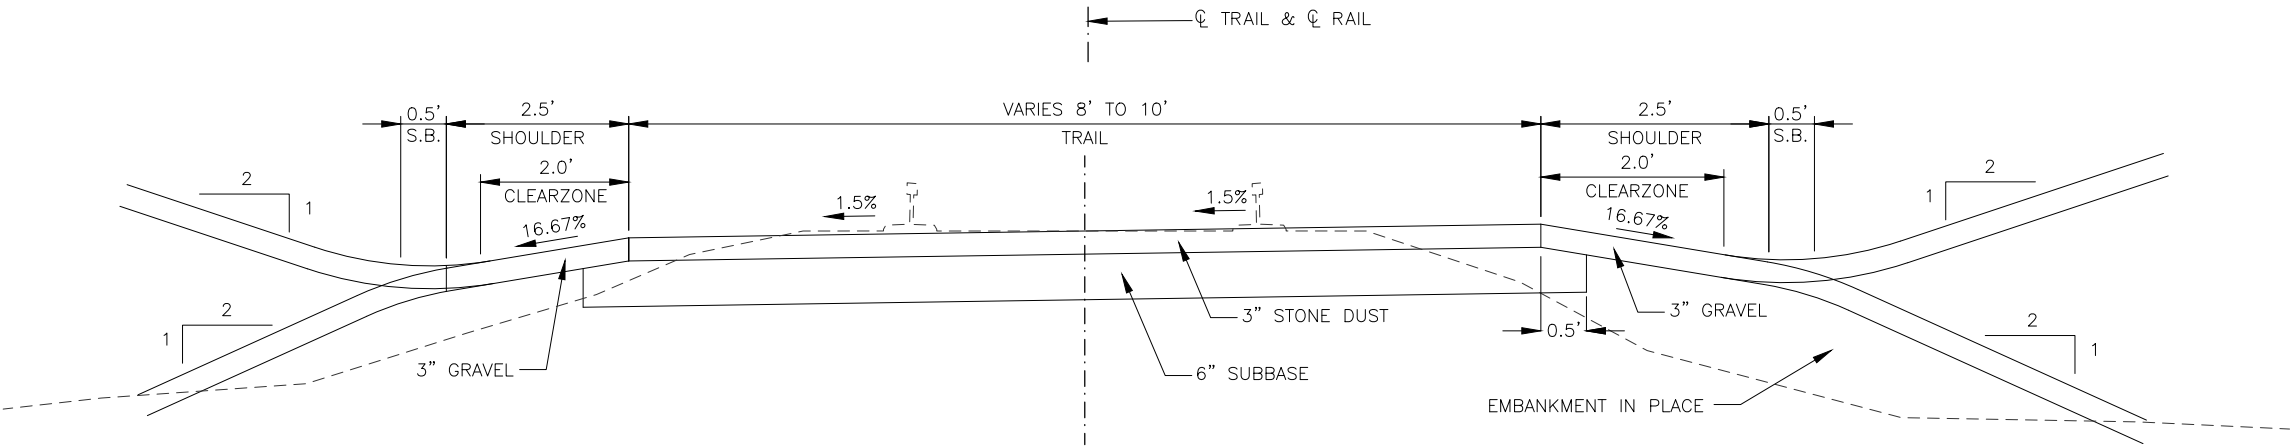


ALTERNATIVE 2 – RAIL REMOVAL TYPICAL SECTION A-A


FILE NAME = \$FILES\$
DATE/TIME = \$DATE\$
USER = \$USER\$

ALTERNATIVE 2		 Creighton Manning		
LAKE PLACID TRAIL ESSEX COUNTY, NEW YORK				
		PROJECT: 116-313	DATE: 01/2019	FIGURE: 2


Appendix D: Draft Historic Preservation Plan

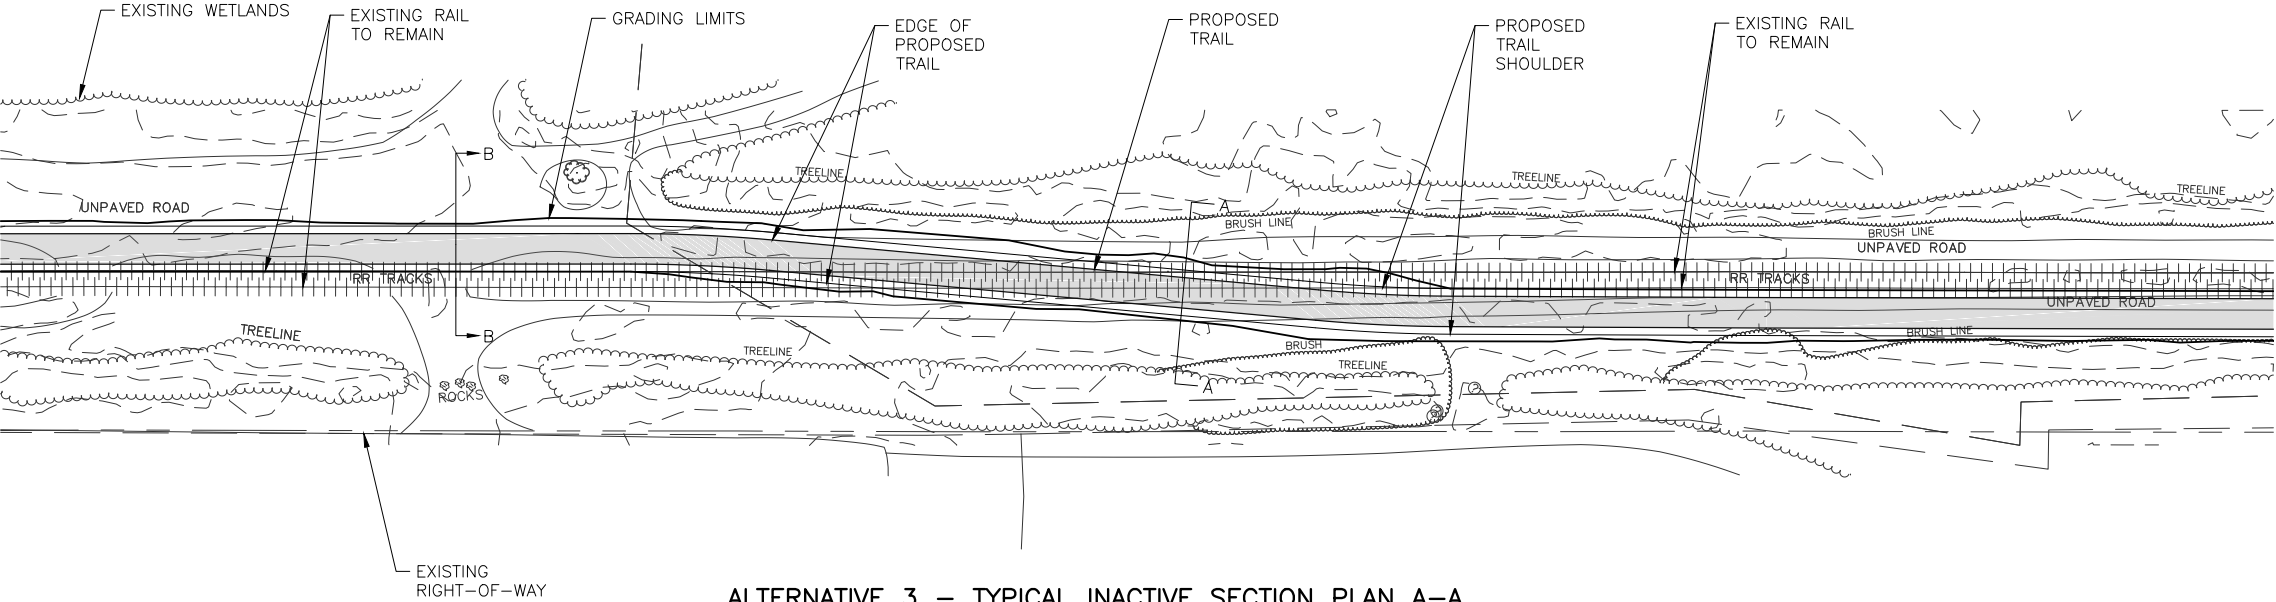

ALTERNATIVE 3 – TYPICAL INACTIVE SECTION PLAN A-A

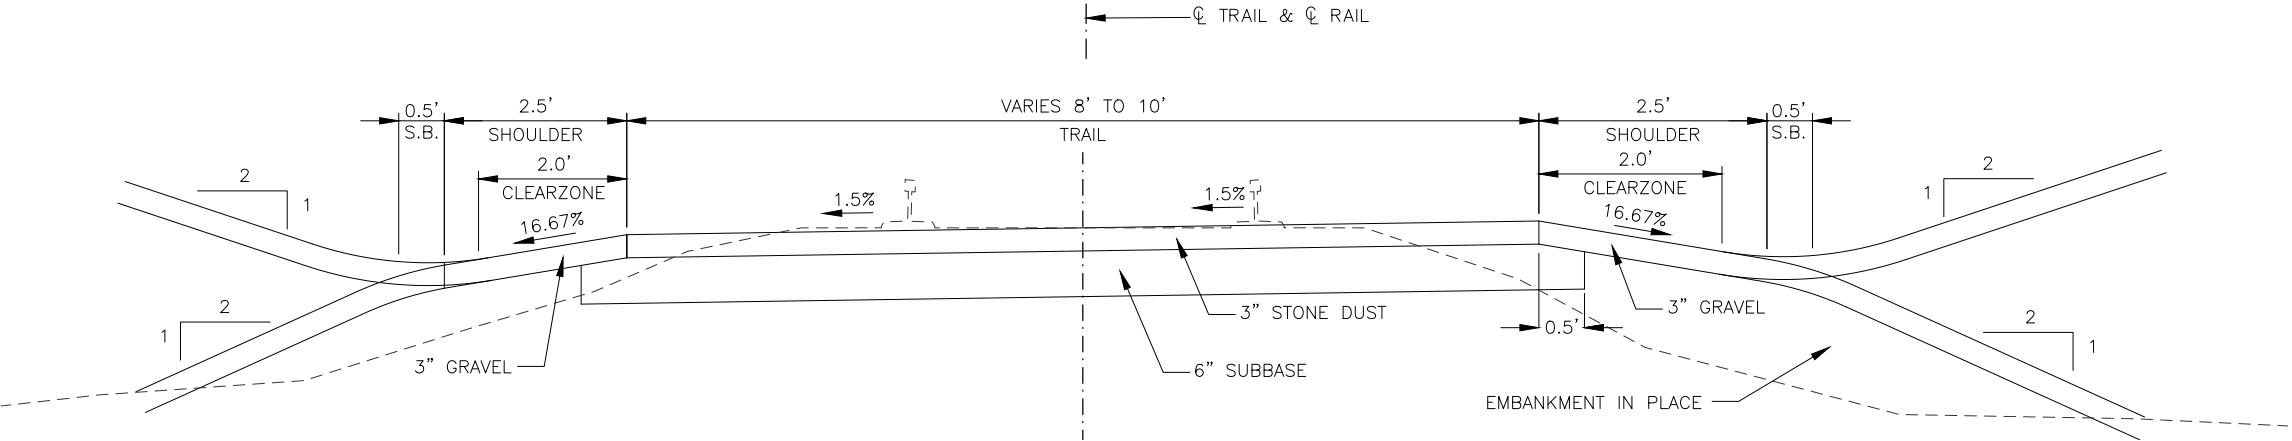

ALTERNATIVE 3 – RAIL REMOVAL TYPICAL SECTION B-B

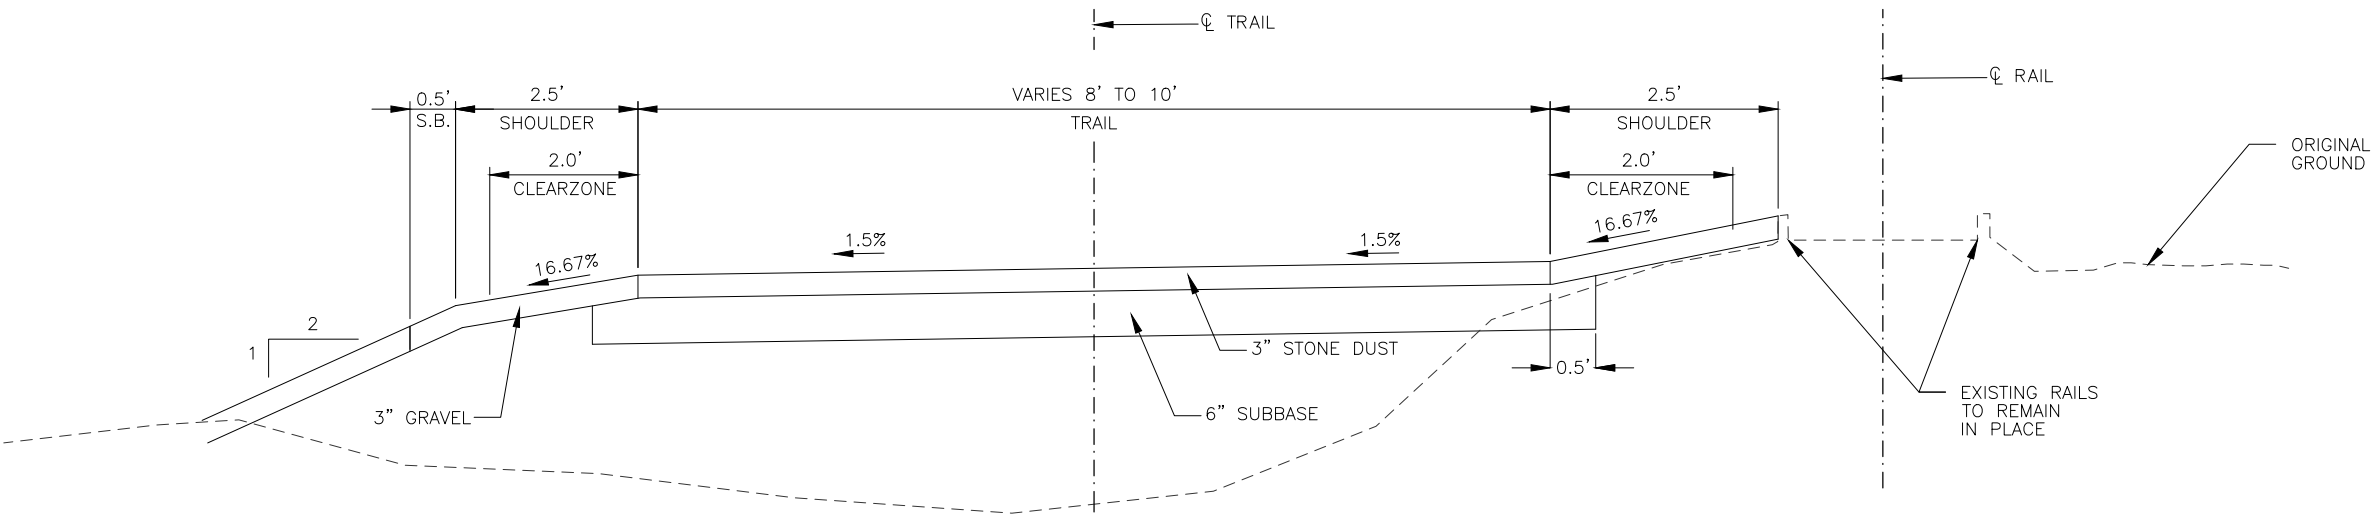

FILE NAME = \$FILES\$
DATE/TIME = \$DATE\$
USER = \$USER\$

ALTERNATIVE 3				
LAKE PLACID TRAIL ESSEX COUNTY, NEW YORK				
		PROJECT: 116-313	DATE: 01/2019	FIGURE: 3