


Parcel ID	Adirondack Park Land Class	Land Class Acres In Non-Lease Areas	Land Class Acres In Lease Areas	Total Land Class Acres
214.000-4-21.1	Low Intensity	27.85	0.00	27.85
	Rural Use	93.64	0.00	93.64
	Resource Management	18.95	21.73	40.68
	Industrial Use	141.48	118.09	259.57
	Water	7.62	0.00	7.62
Parcel Totals		289.55	139.81	429.36
214.000-4-24	Resource Management	183.41	12.61	196.02
	Industrial Use	502.54	13.04	515.58
	Water	64.71	0.00	64.71
Parcel Totals		750.66	25.65	776.31

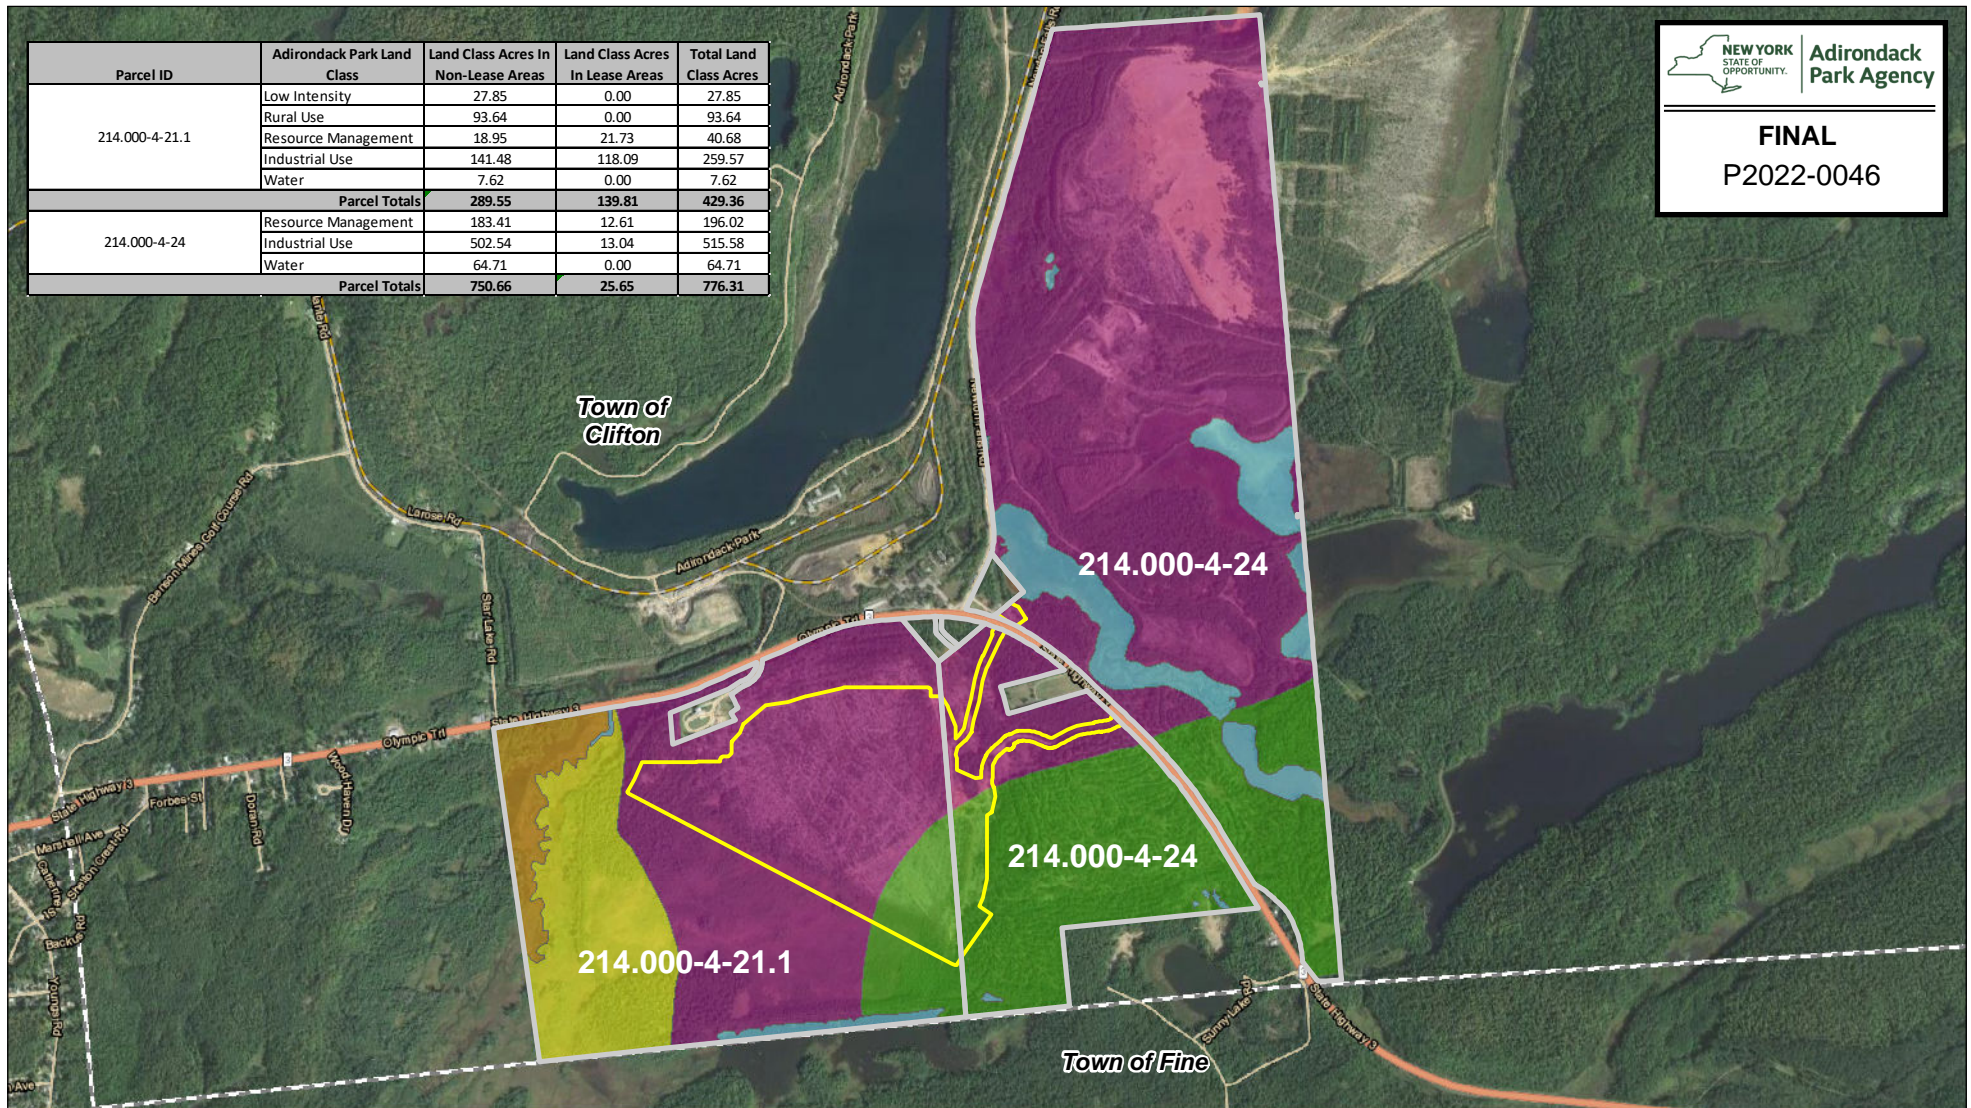

FINAL
P2022-0046




- LEASE AREA
- PARCEL BOUNDARY

ADIRONDACK PARK LAND CLASSIFICATIONS

- INDUSTRIAL USE
- LOW INTENSITY
- RESOURCE MANAGEMENT
- RURAL USE
- WATER



Data: TRC
Base Map: Google Maps; Esri and its contributors

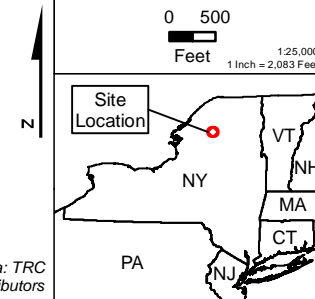

PROJECT: BR BENSON MINES SOLAR CLIFTON, NY	
TITLE: SUBDIVISION BY LEASE	
DRAWN BY: J. FREDENBURG	PROJECT NO: 416121
CHECKED BY: R. BARBER	
APPROVED BY: A. BELL	ATTACHMENT D
DATE: APRIL 2022	
10 MAXWELL DRIVE CLIFTON PARK, NY 12065	